

Jessie's
FOOD STORE & MEAT MARKET



135'0"


60

10'-0"

25'-6"

10'-0"

MAIN SPACE	8,100 S.F.
RESTROOM	343.5 S.F.
INTERIOR HALLWAY	1,790.5 S. F.
RENT SPACES	2,658.5 S. F.
EXTERIOR HALLWAY	<u>1,350.0 S. F.</u>
TOTAL - - - - -	14,242.5 S.F.

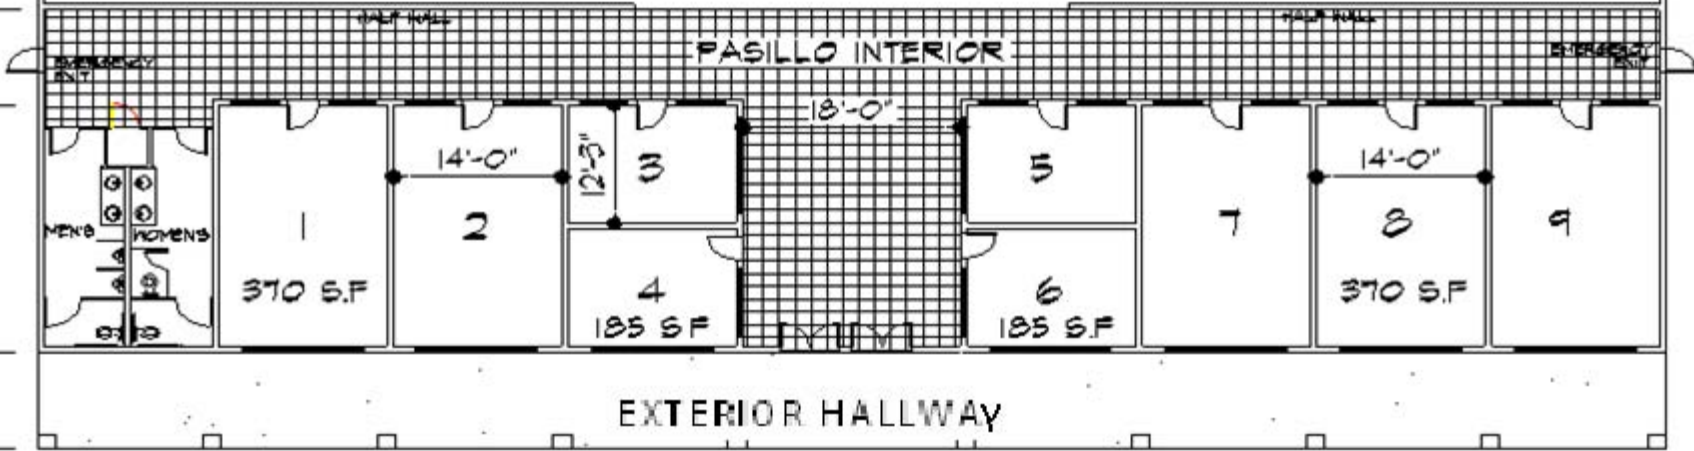

102

FLOOR PLAN

SCALE: 1/16" = 1'-0"

REFER: 101 / A1.1

